



Section A

Section G

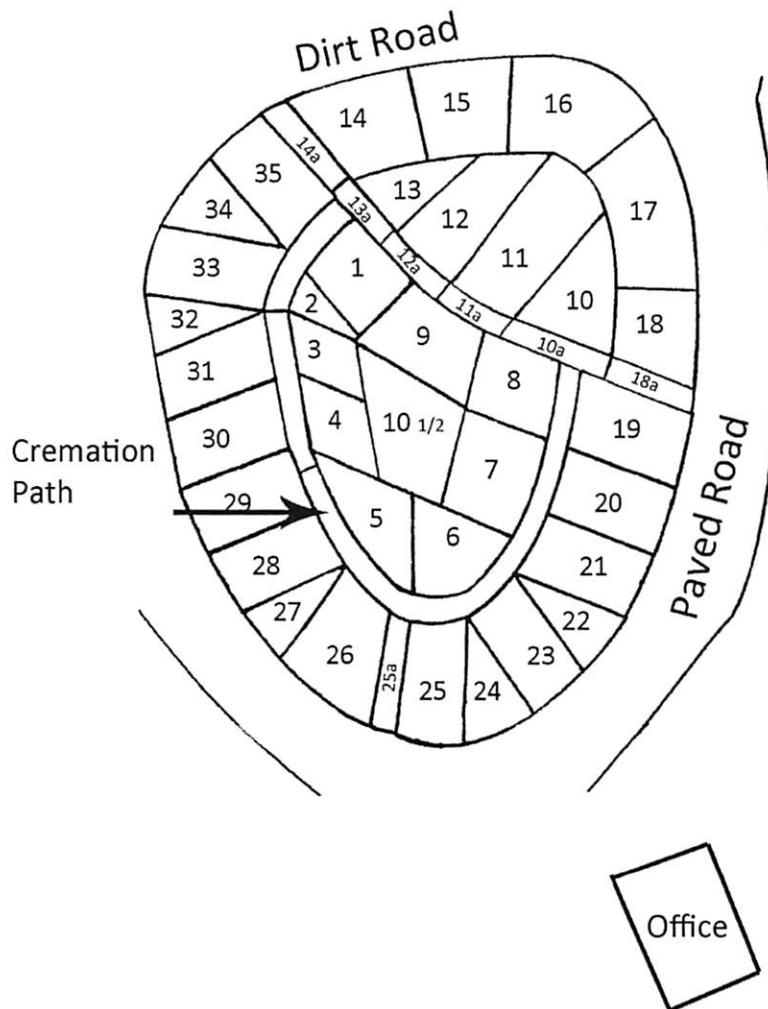

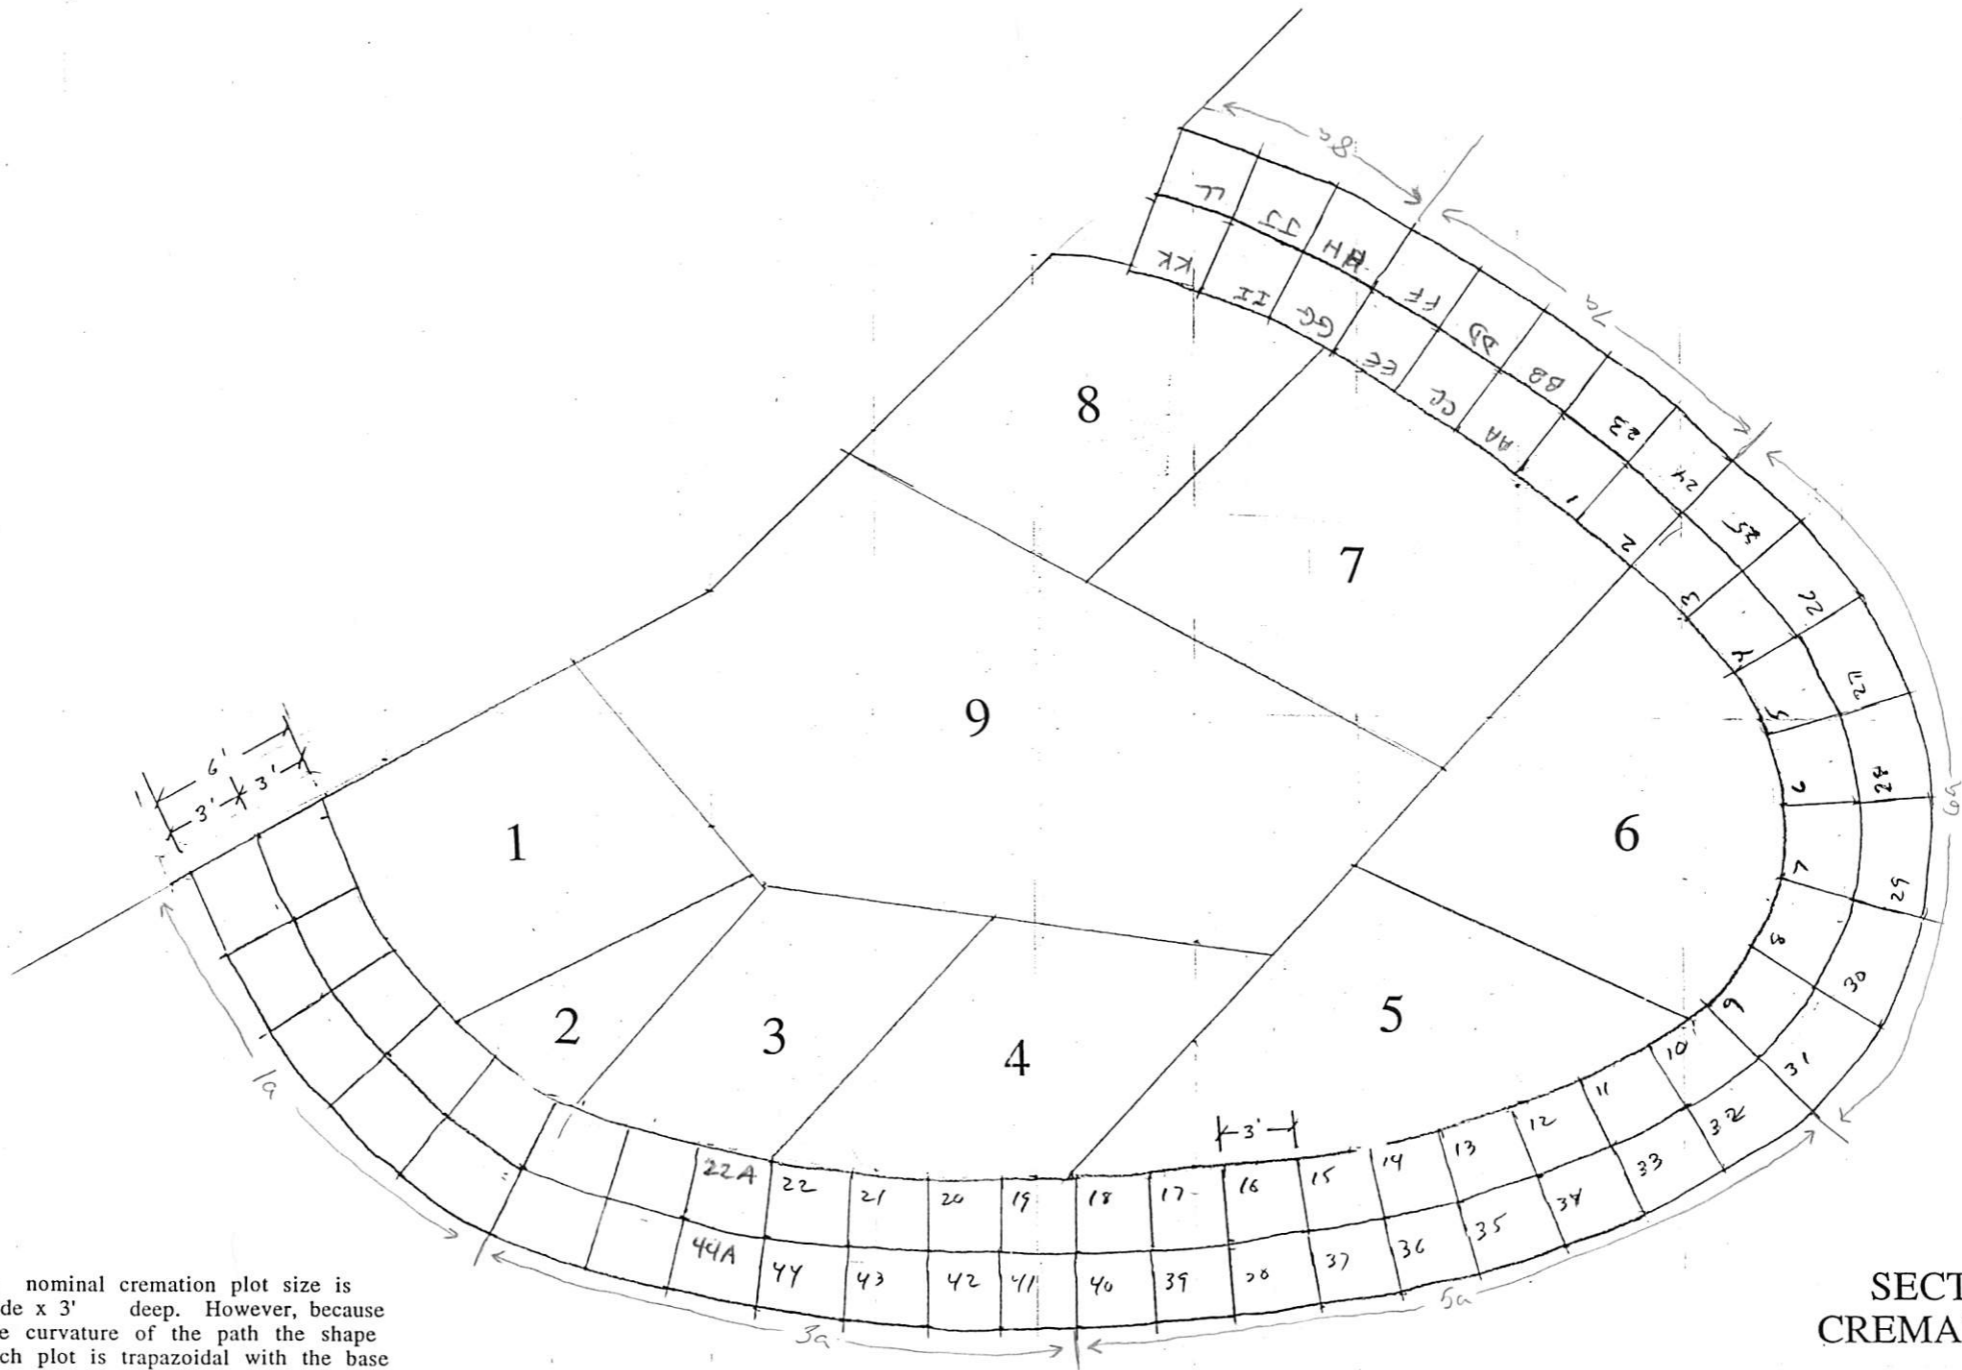

Note: nominal cremation plot size is 3' wide x 3' deep. However, because of the curvature of the path the shape of each plot is trapezoidal with the base wider than the top.

SECTION "A"
CREMATION PATH

SCALE: 1" = 6'